




Scale 1"=10'

Phase One

Future Community Centre

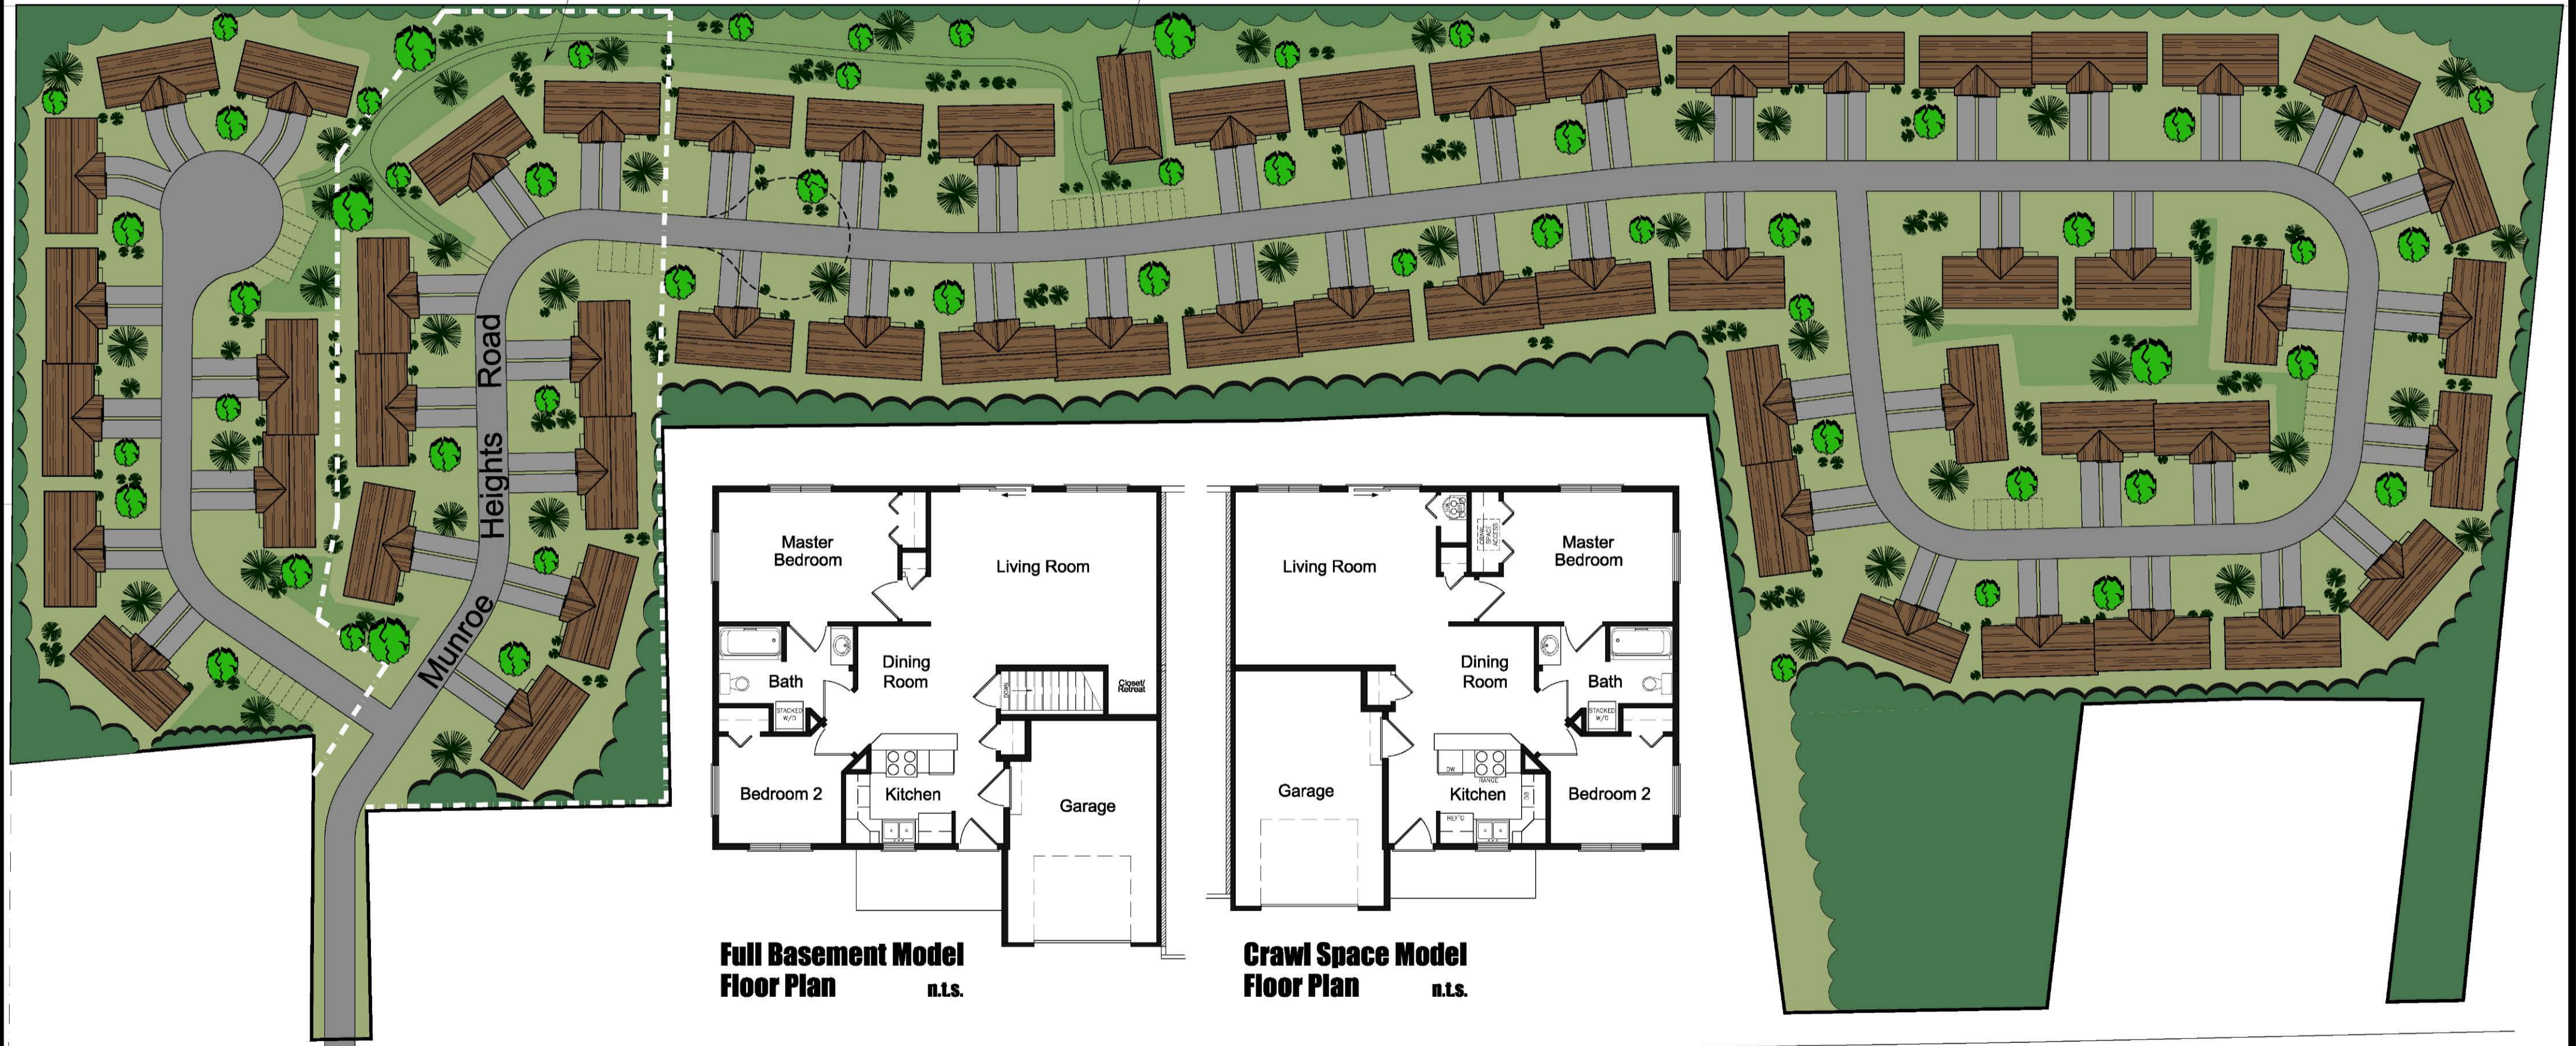

Full Basement Model
Floor Plan
n.l.s.



Crawl Space Model
Floor Plan
n.l.s.

MUNROE AVENUE EXTENSION

Munroe Heights Condominium Development
Pictou County, N.S.

Master Plan

Scale 1"=50'

Feb.21, 2008

